
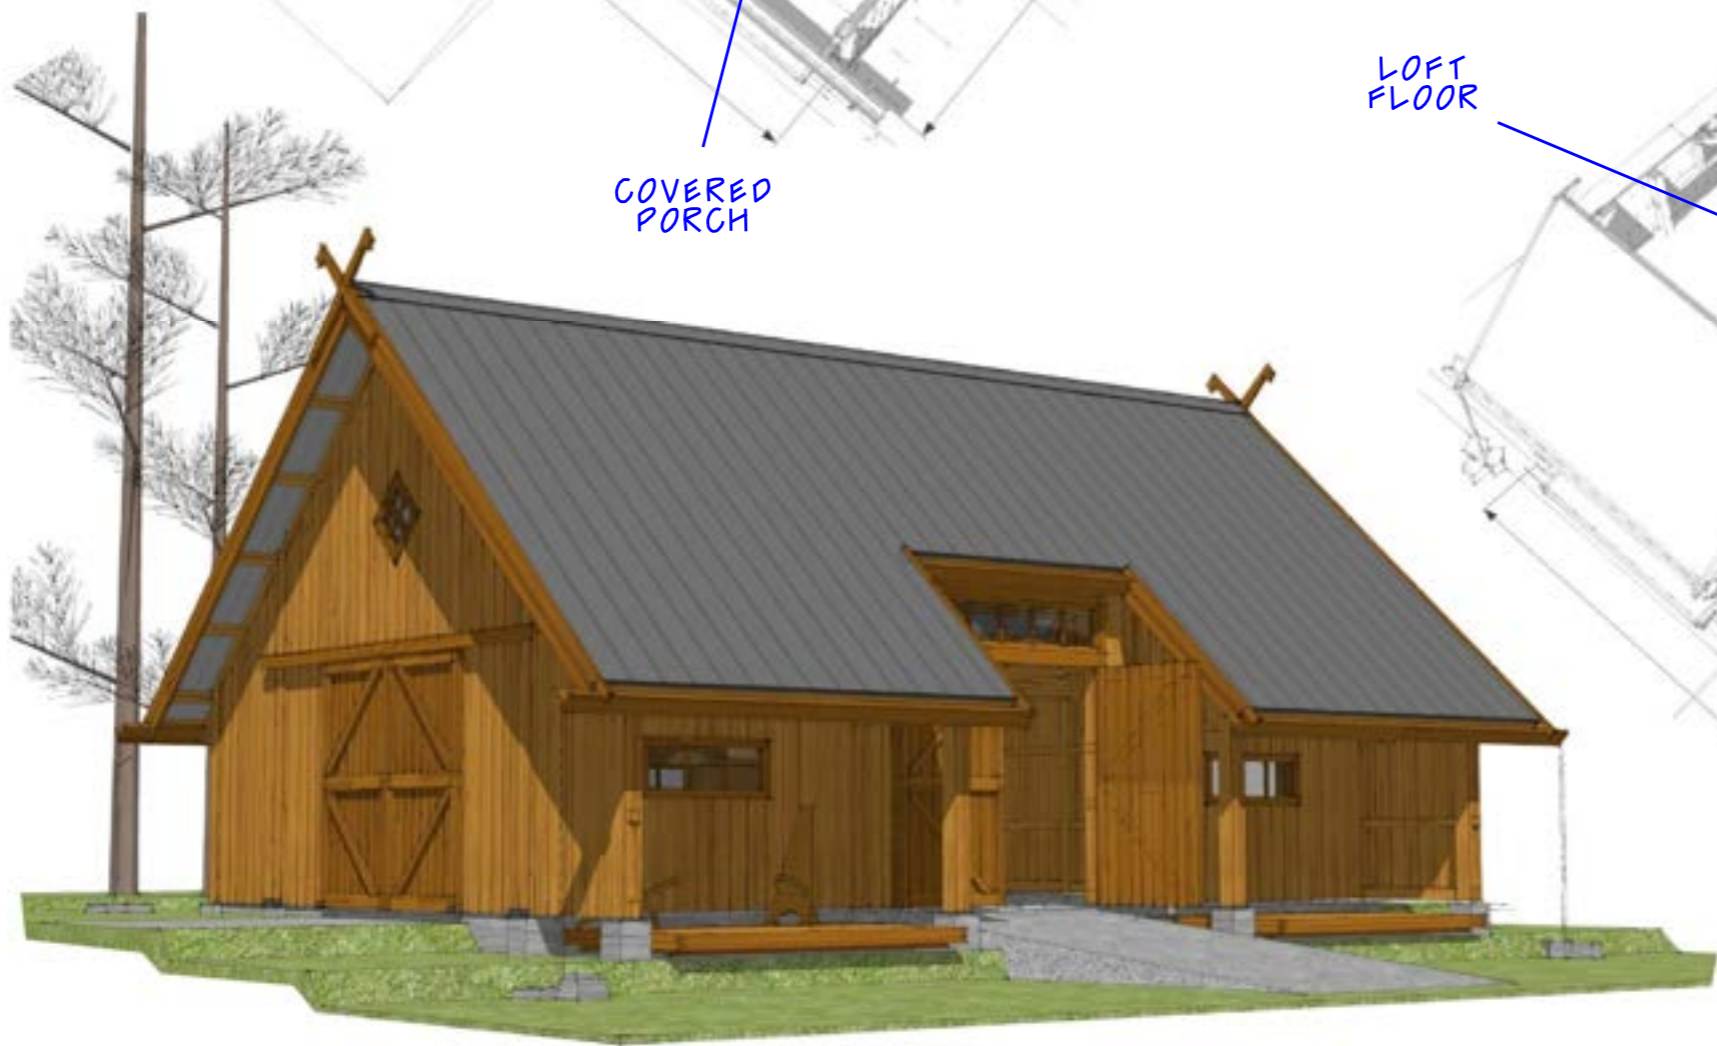
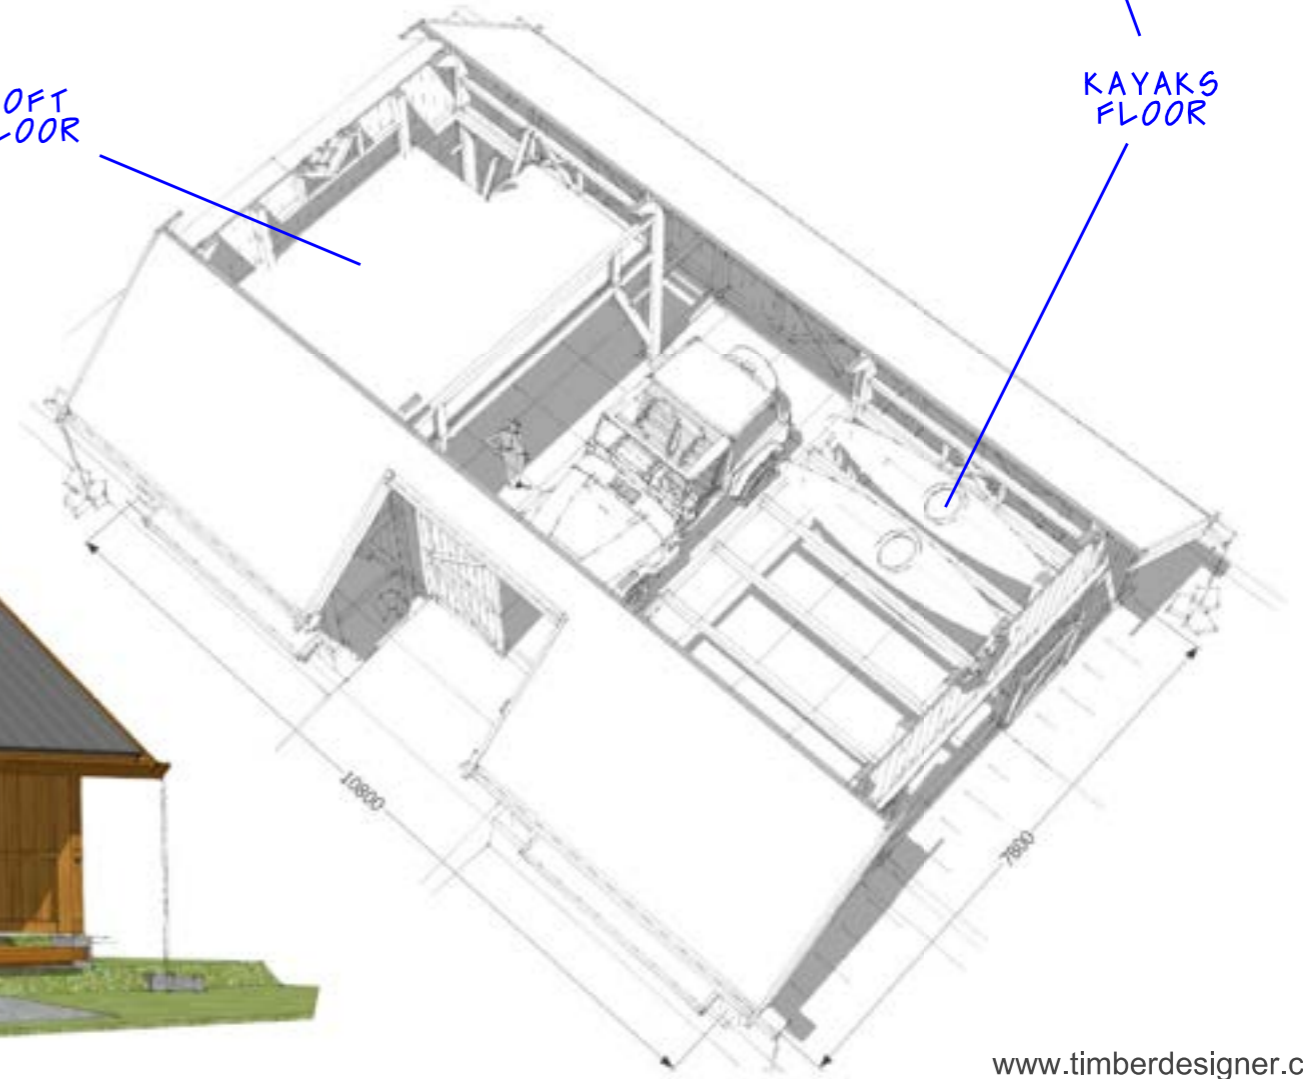
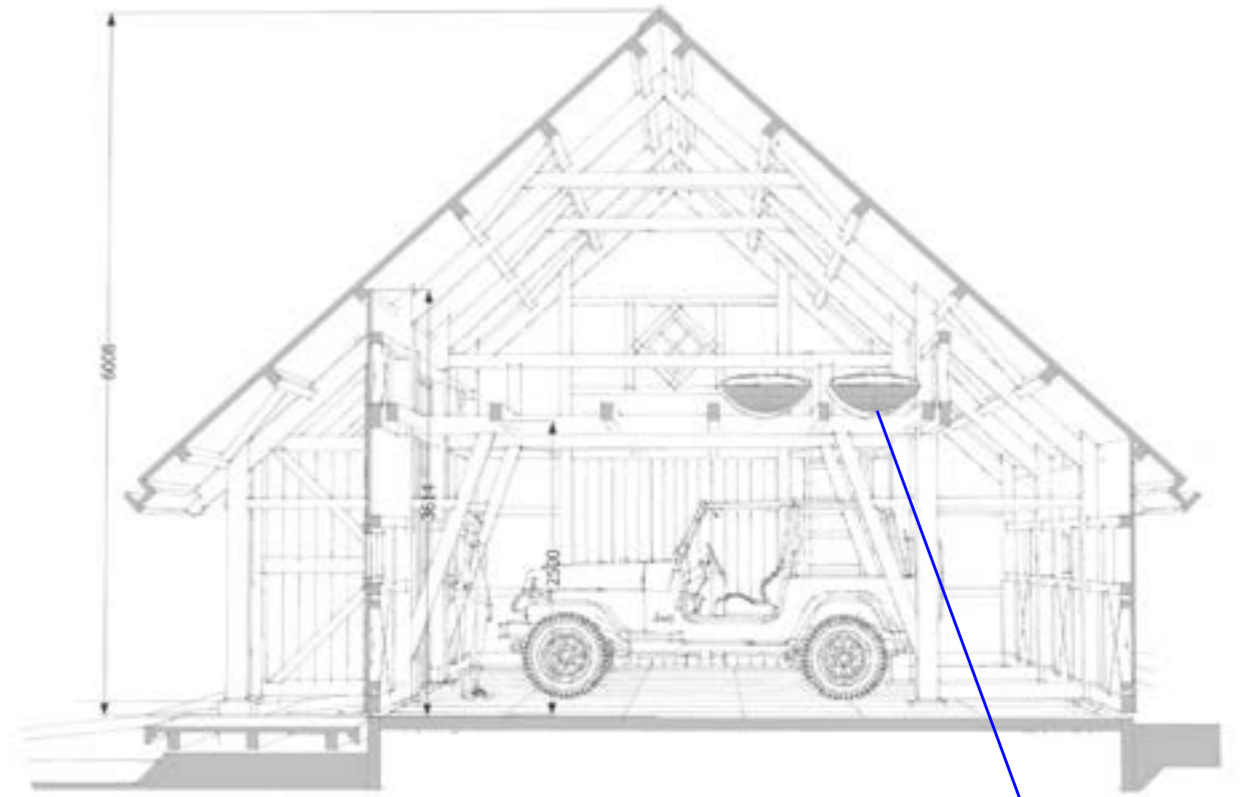


barn AZV

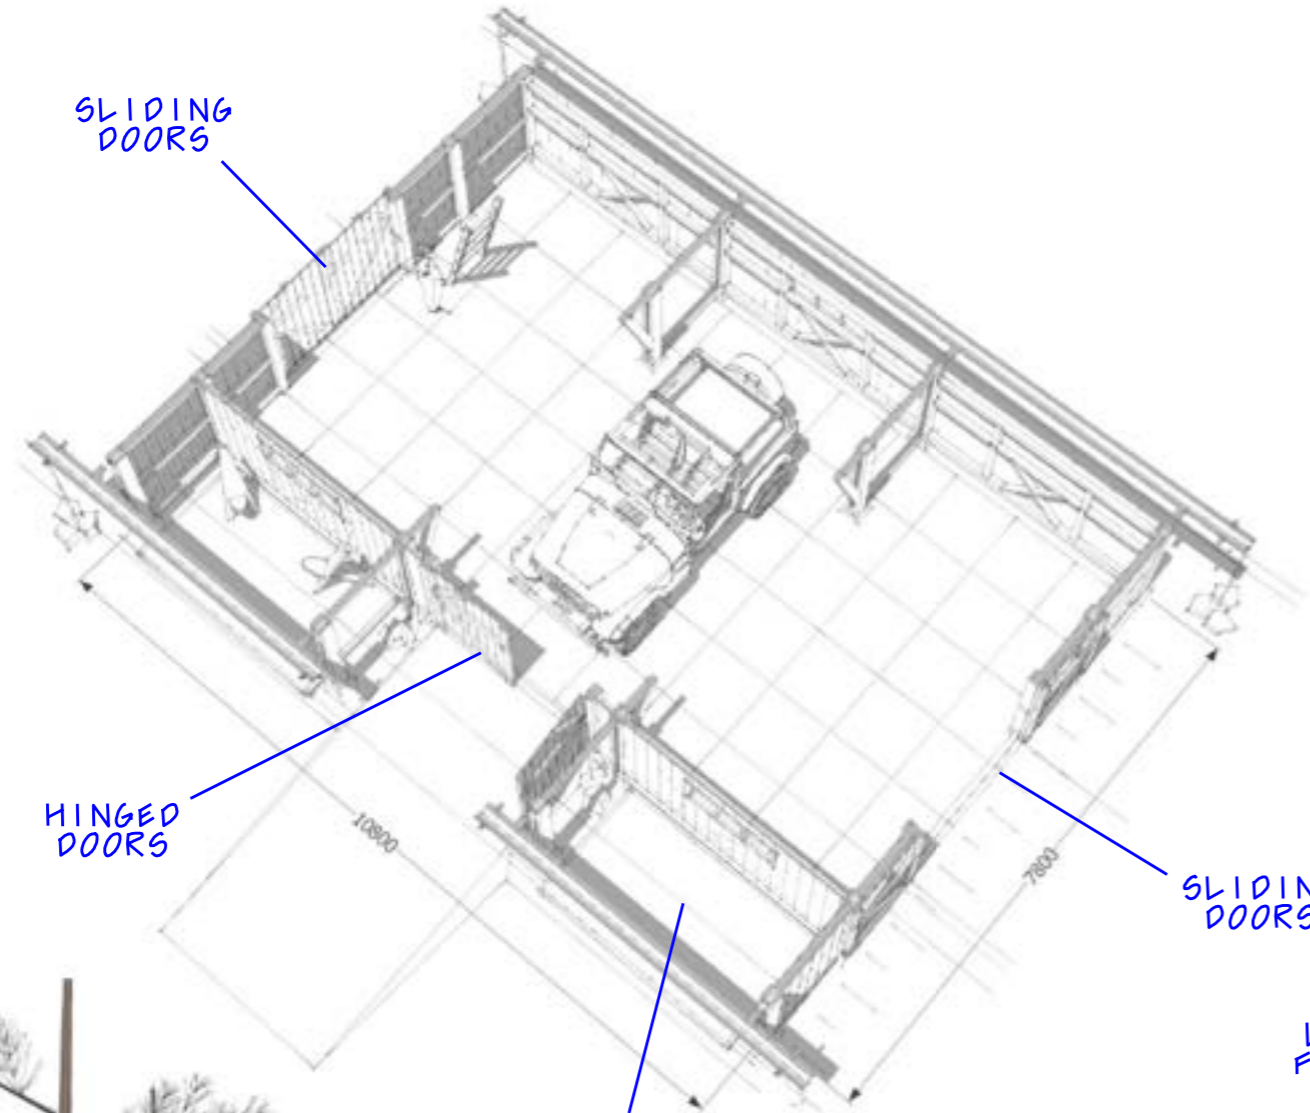

building area m2	88	windows m2	4
1st floor m2	66	external wall sheeting m2	96
2nd floor m2	16	terrace sheeting m2	11
roofing m2	136	timber frame volume m3	
doors (ext.) m2	19		